
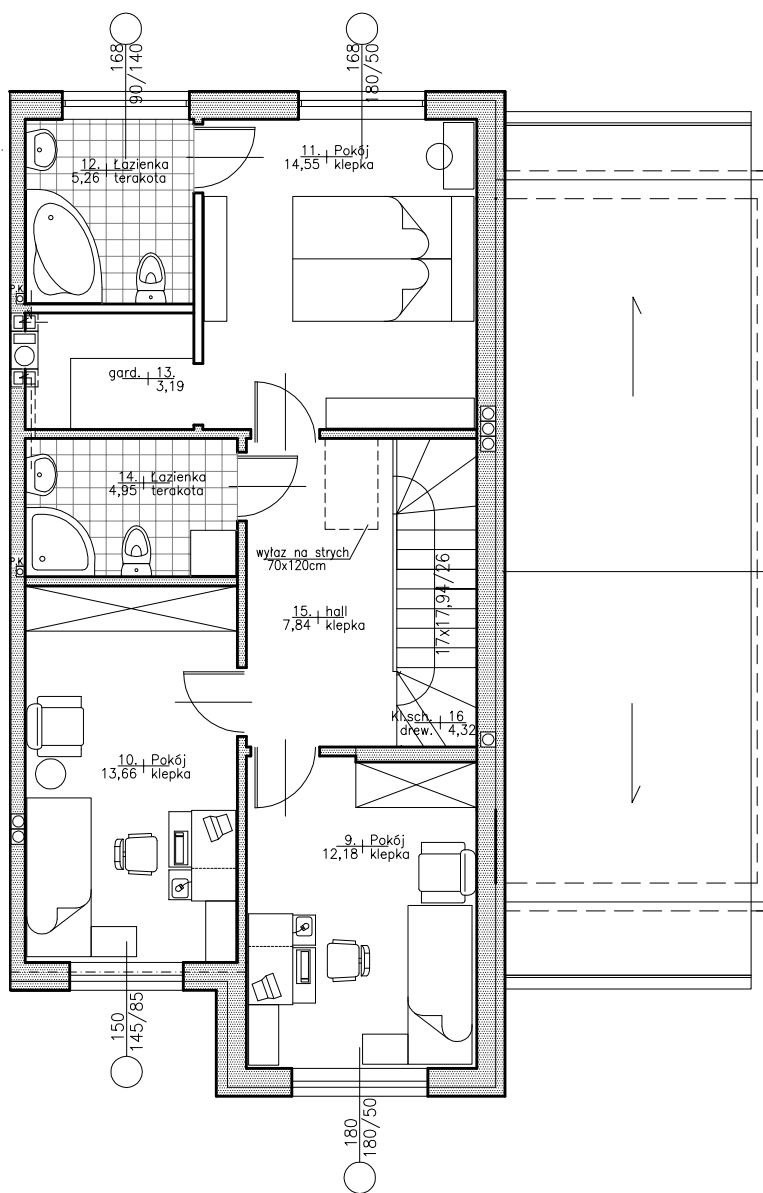


# RZUT PIĘTRA

SKALA 1 : 100

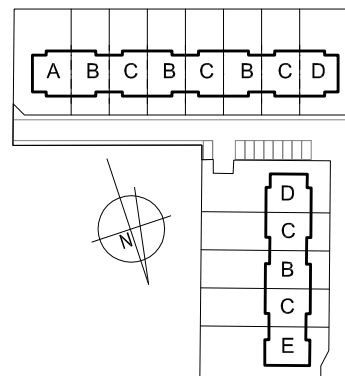

Nr domu.	powierzchnia
"B"	192,31 m <sup>2</sup>
parter	94,31 m <sup>2</sup>
piętro	65,95 m <sup>2</sup>
poddasze	32,05 m <sup>2</sup>