
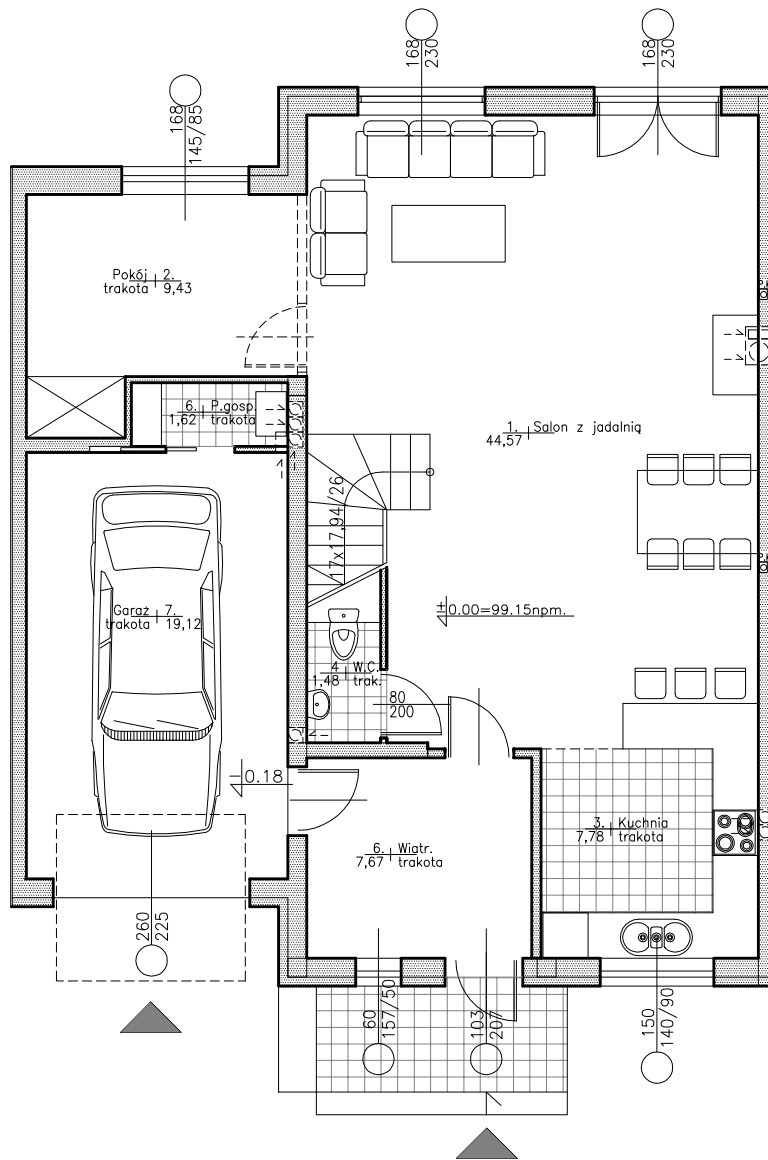


RZUT PARTERU

SKALA 1 : 100

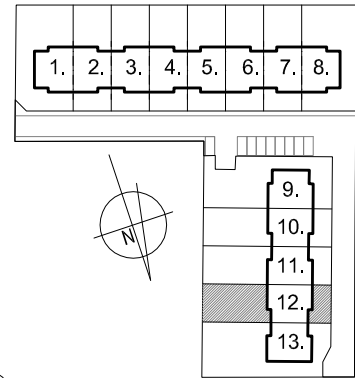

| Nr domu. | powierzchnia | |
|----------|-----------------------|-----------------------|
| 12. | 192,31 m ² | |
| | parter | 94,31 m ² |
| | piętro | 65,95 m ² |
| | poddasze | 32,05 m ² |
| | działka | 343,00 m ² |