
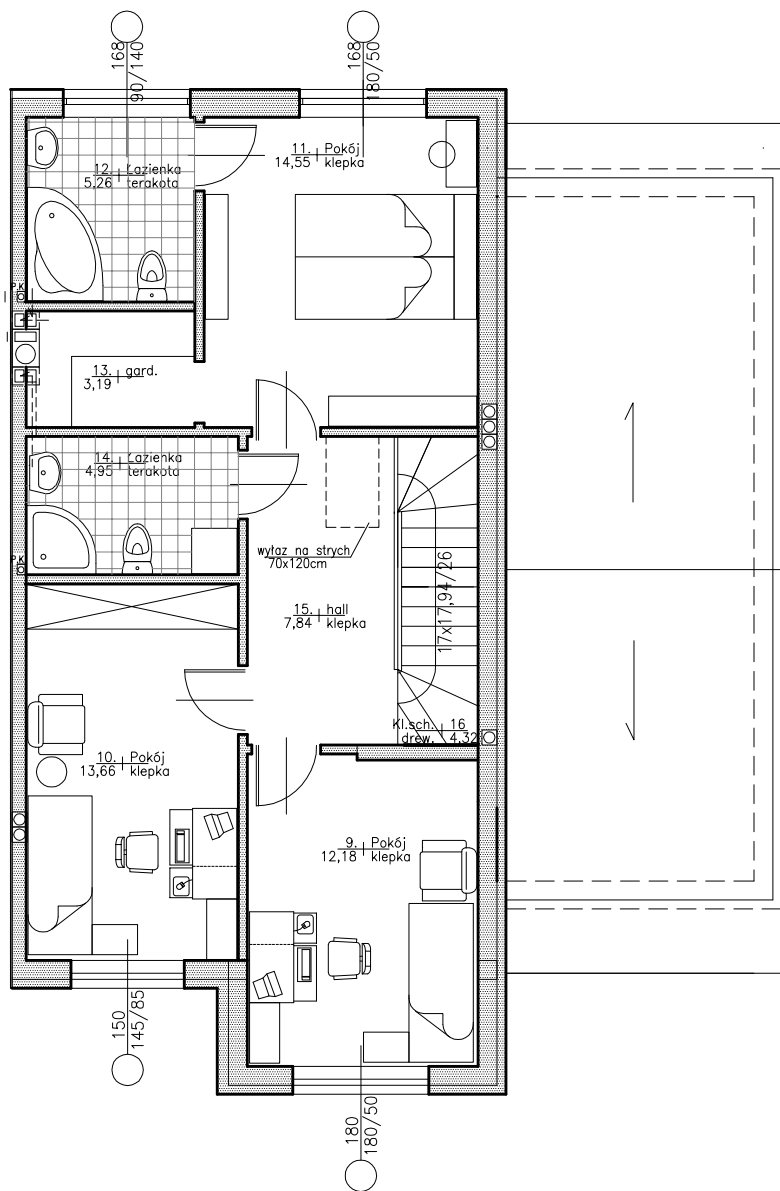


RZUT PIĘTRA

SKALA 1 : 100

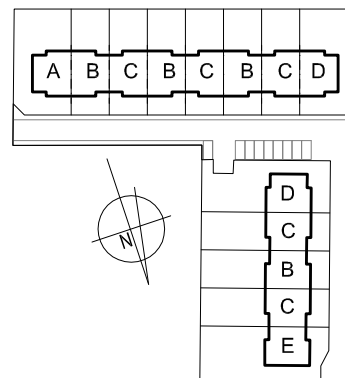

Nr domu.	powierzchnia
"D"	191,83 m ²
parter	93,83 m ²
piętro	65,95 m ²
poddasze	32,05 m ²